


Front Elevation



Rear Elevation

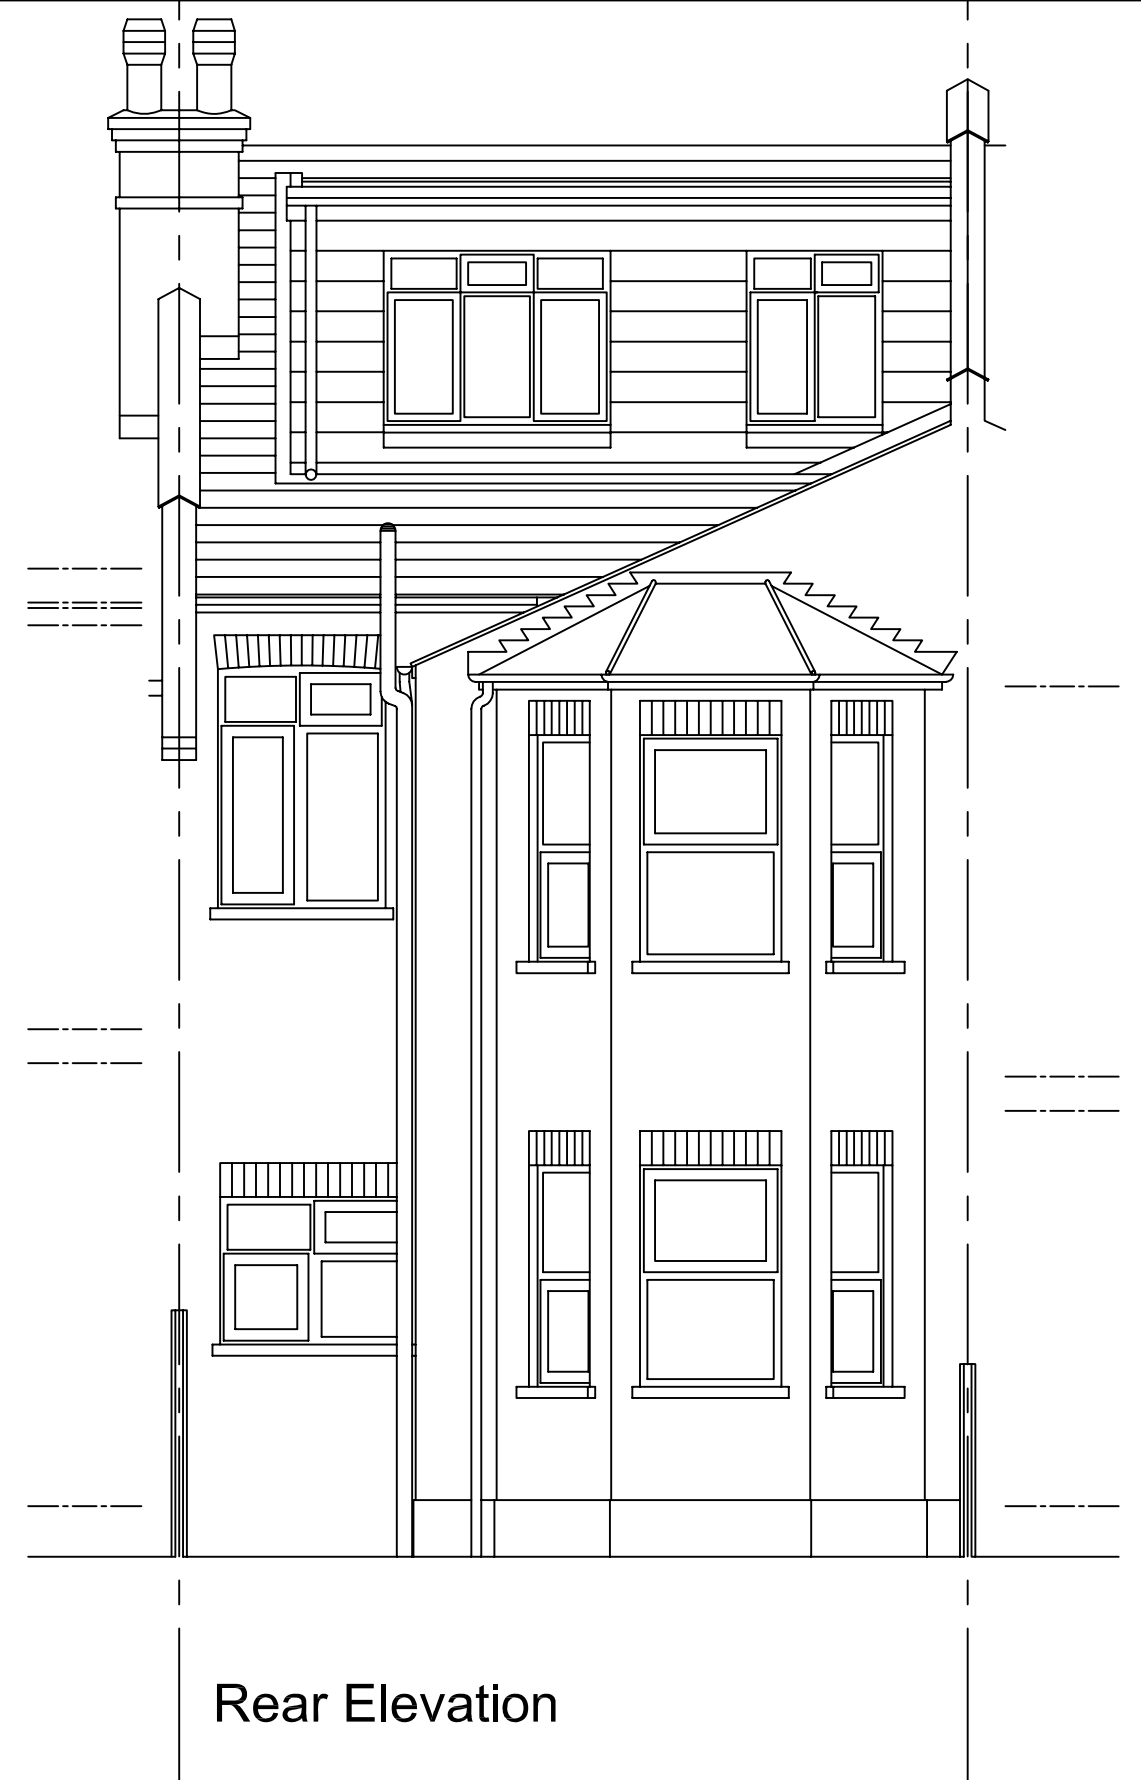

CONSULTANTS LTD
BUILDING SURVEYORS

Designed By :
SDS

Checked By :

Client :
SDS Customer

Project Title :
Loft Conversion

Location :
SDS Customer Address

Drawing Title :
Proposed Front & Rear Elevations

Scale :
1:50 @ A3

Date :
April 07