


Rear Elevation - Proposed

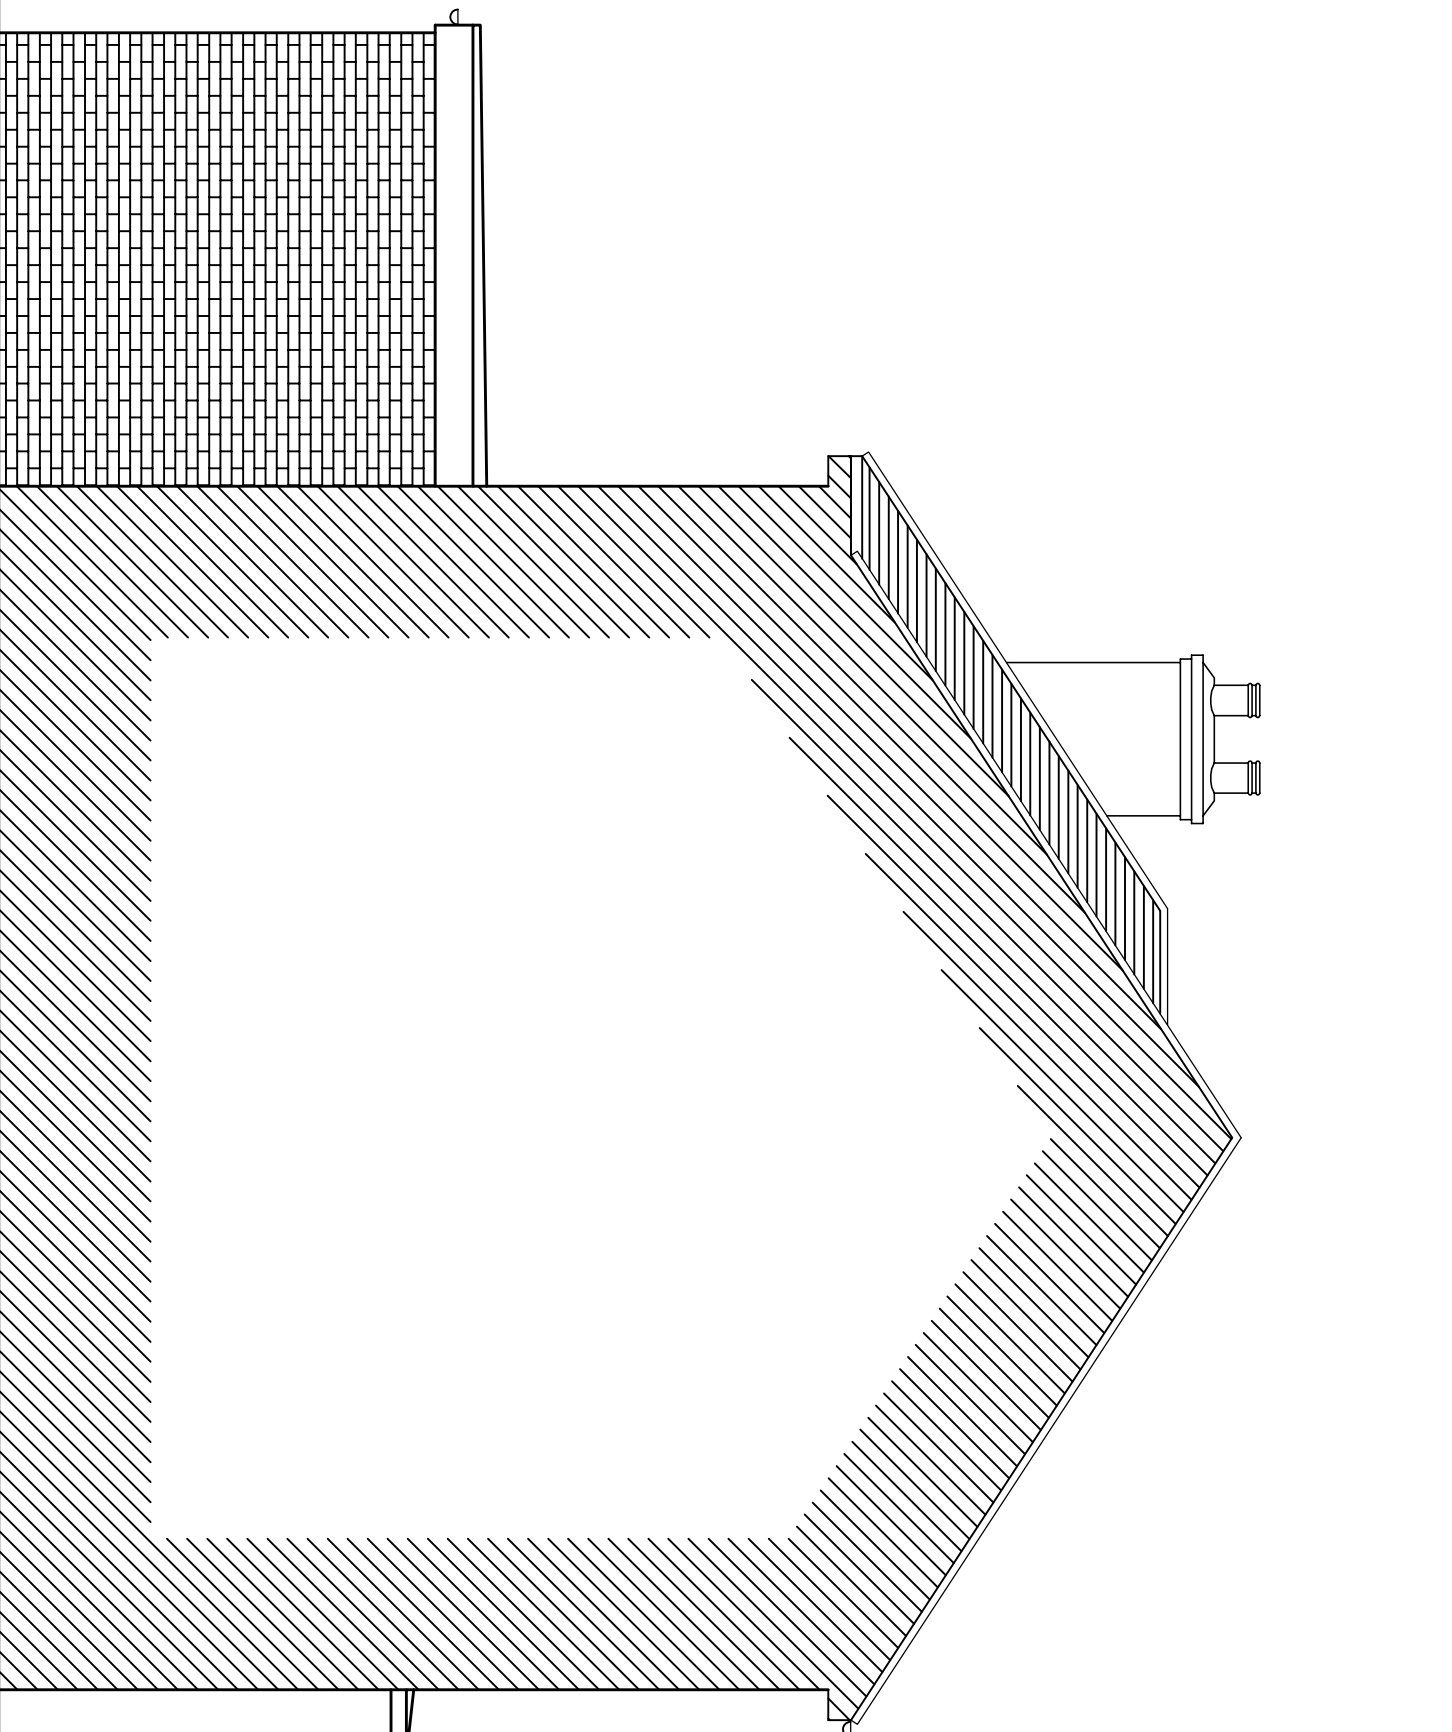

Side Elevation - Proposed



**CONSULTANTS LTD**  
**BUILDING SURVEYORS**

Designed By :  
SDS

Checked By :  
PDB

Client :  
SDS Customer

Project Title :  
Single Storey Rear Extension

Location :  
SDS Customer Address

Drawing Title :  
Elevations - Proposed 06 of 06

Scale :  
1:50 @ A3

Date :  
July 07